


C/O RCC, Police Station Building, Setup & Malakhana, Garage, Sundry post, Blva of Jaipur.

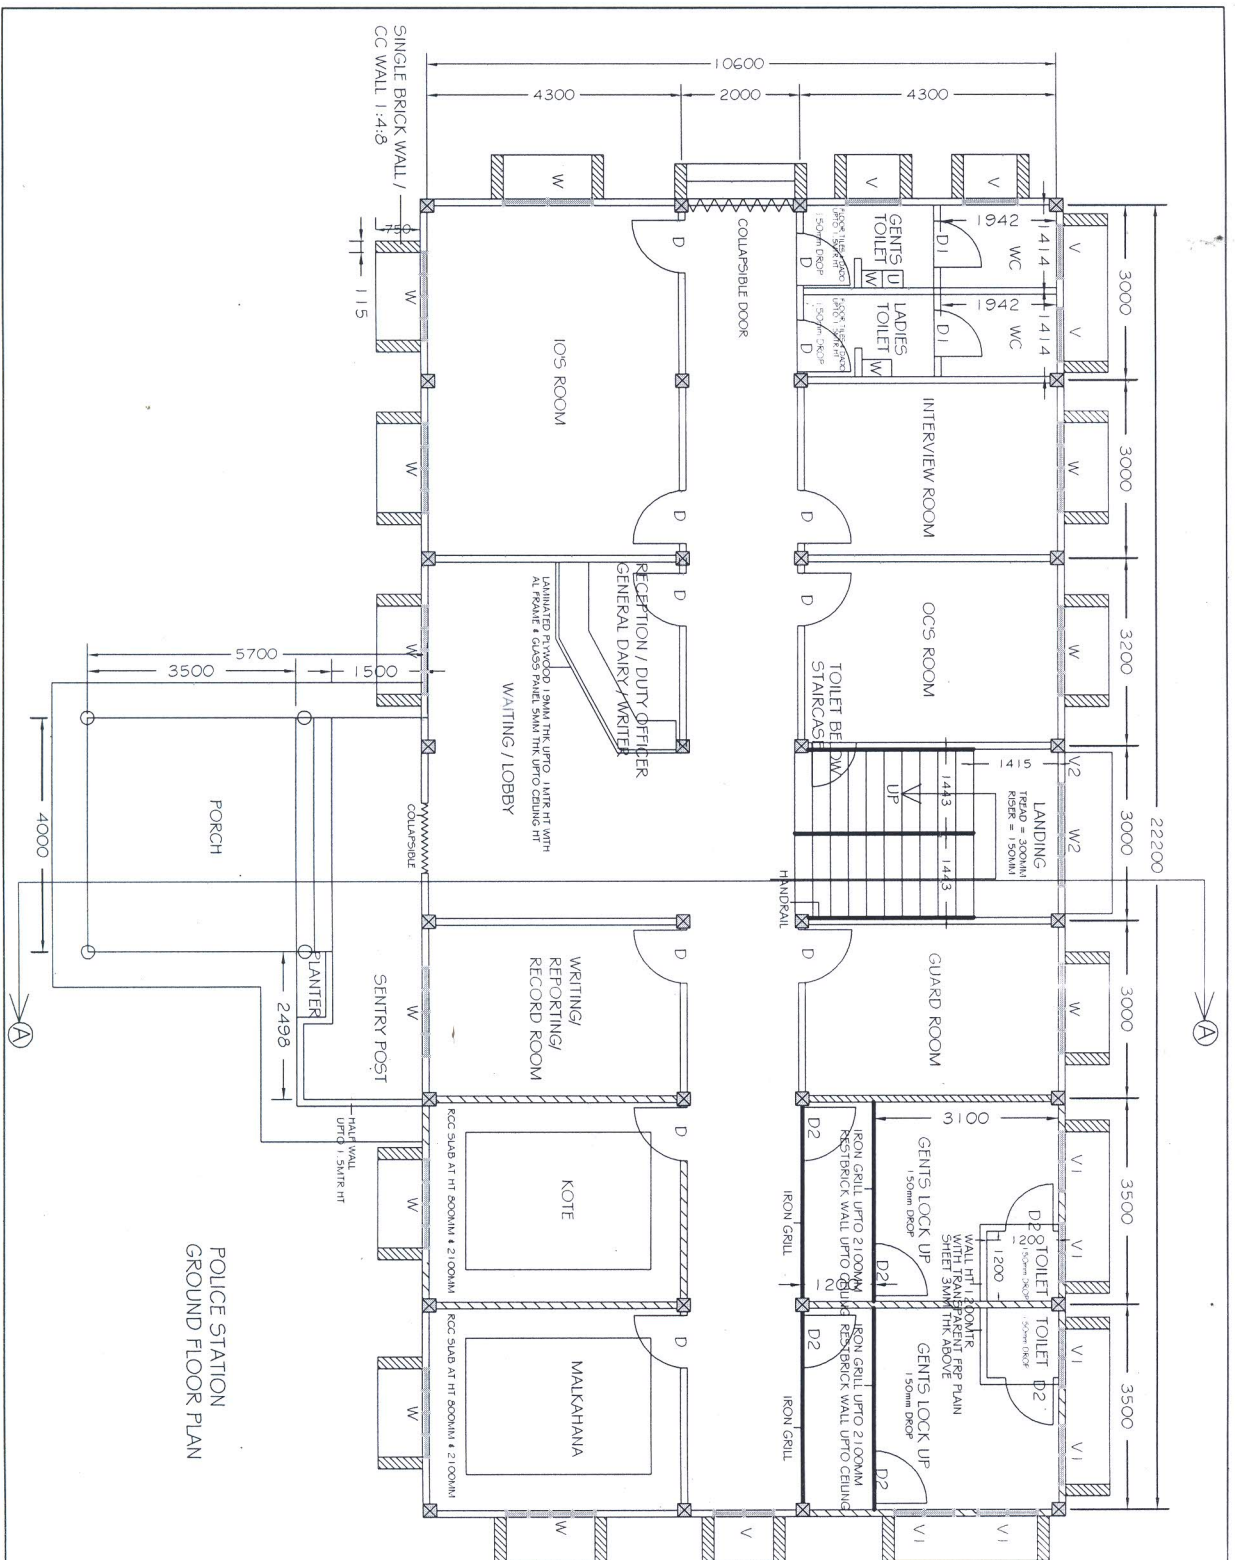

POLICE STATION
GROUND FLOOR PLAN

SCHEDULE OF OPENINGS :-

TYPE	WIDTH	HEIGHT	SILL
D	900	2100	2100
D1	800	2100	2100
D2	900	2100	2100
D3	1200	2100	2100
D4	800	2100	2100
W	1500	1250	850
W1	1000	1250	850
W2	1750	1250	1650
V	900	600	2300
V1	1000	600	2250
V2	700	600	2300

- NOTE :-
1. VENTILATIONS V1 HAVE ONLY PERFORATIONS AS OPENINGS AS PER DRG.
 2. D2 IS IRON FRAMED DOOR WITH IRON BARS AS PER DRG.
 3. PEERING HOLE AT HEIGHT 1.5 FROM FLOOR LEVEL
 4. HEIGHT OF LOCK UP IS 3.5 METRS.
 5. RCC WALL
 6. RCC FLOORING IN LOCK-UP AS PER SPECIFICATION
 7. WALL FOR LOCK-UP TOILET IS 1.2MTR HALF-BRICK WALL WITH FRP TRANSPARENT 3MM THK UP TO ROOF LEVEL
 8. V2 VENTILATOR FOR OC ROOM

GROUND FLOOR AREA :-
 1. PLAN = 242.91 SQ.M (APPROX)
 2. PORCH = 27.21/2 = 13.60 SQ.M (APPROX)
 TOTAL = 256.51 SQ.M (APPROX)

PLINTH AREA STATEMENT :-
 1. GROUND FLOOR AREA = 256.51 SQ.M (APPROX)
 2. FIRST FLOOR AREA = 254.11 SQ.M (APPROX)
 3. SECOND FLOOR AREA = 17.04 SQ.M (APPROX)
 TOTAL PLINTH AREA = 527.66 SQ.M (APPROX)

NOTE:-
 1. ALL DIMENSIONS ARE IN MM FROM C.C.
 2. DIMENSIONS ARE TO BE READ AND NOT TO BE MEASURED.
 3. ANY DISCREPANCIES FOUND IN THE DRAWING SHALL BE BROUGHT TO THE OFFICE.

ARUNACHAL POLICE HOUSING & WELFARE CORPORATION LTD

POLICE STATION

SCALE :- 1:100

GROUND FLOOR PLAN

ASSISTANT ARCHITECT APH & WC LTD

SUPERINTENDING ENGINEER APH & WC LTD

